



# SHERATON INDIANAPOLIS KEYSTONE CROSSING PLAZA BALLROOM

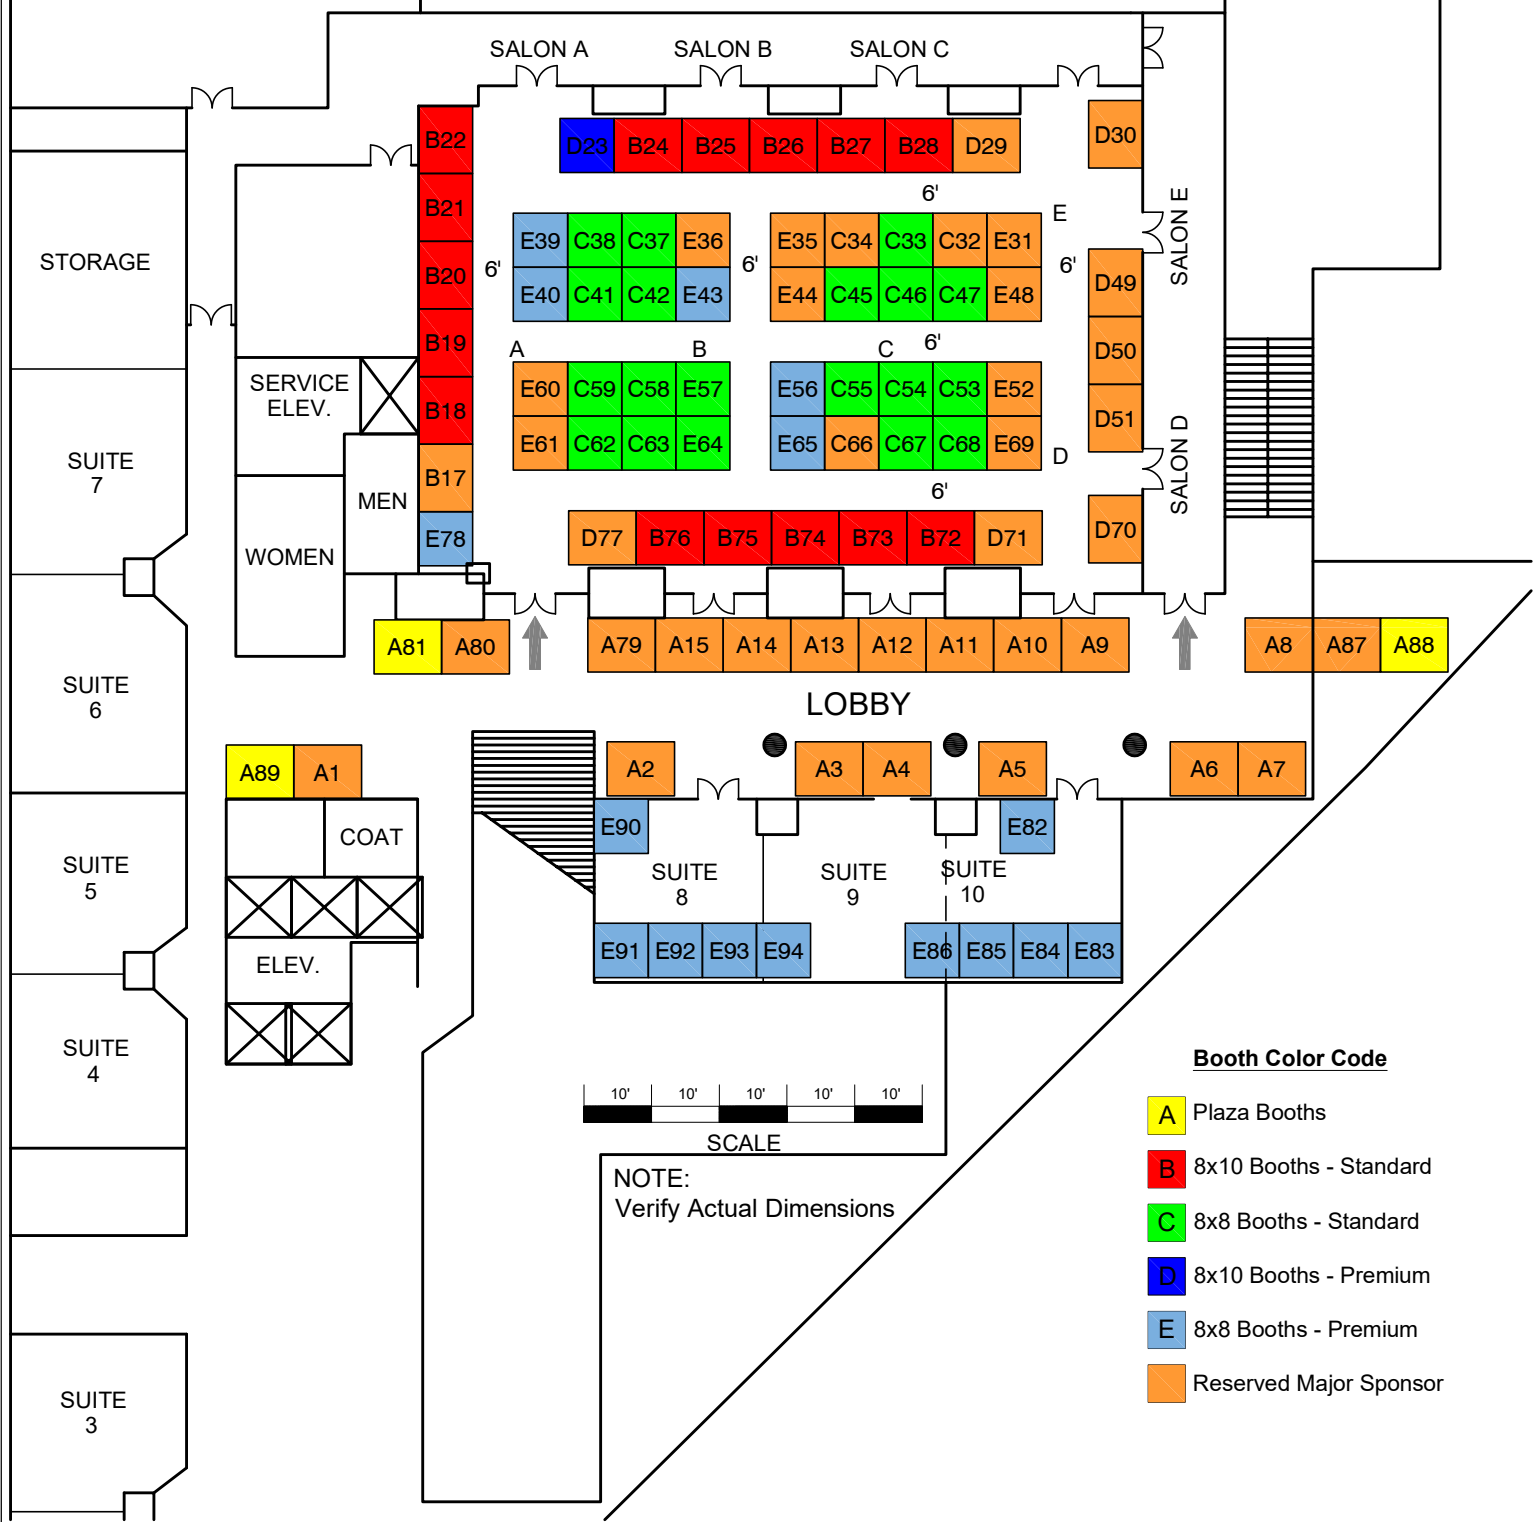

**Booth Color Code**

- A Plaza Booths
- B 8x10 Booths - Standard
- C 8x8 Booths - Standard
- D 8x10 Booths - Premium
- E 8x8 Booths - Premium
- Reserved Major Sponsor

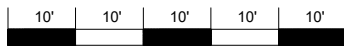

SCALE

NOTE:  
Verify Actual Dimensions

**Notes:**

Every effort has been made to ensure the accuracy of all information contained on this floor plan. However, no warranties, either expressed or implied are made with respect to this floor plan. If the location of building columns, utilities or other architectural components of the facility is a consideration in the construction of an exhibit, it is the sole responsibility of the exhibitor to physically inspect the facility to verify all dimensions and locations.



**IACC  
Annual  
Conference  
2021**

Show Acronym or Name:  
IACC Annual Conference 2021

Show Date:  
December, 2021

Facility Name:  
Sheraton Hotel at Keystone Crossing

Facility City, State:  
Indianapolis, IN

Show Room Location:  
Plaza Ballroom & Lobby area

Booth Legend				
Inventory as of 10/20/2021				
Dimension	Size	Qty	SqFt	
8x8'	64	48	3,072	
8x10'	80	45	3,600	
Totals:		93	6,672	

Account Executive:  
Tina Rembusch

Show Number:  
03-02930-21

Drawn By:  
Gail Barnforth

File Name: 02930-03-21 IACC Annual Conf\_r4

Revised Date:  
10/20/2021 5:03 PM

Drawing Scale:  
9/256" = 1'-0"