


SHERATON INDIANAPOLIS KEYSTONE CROSSING PLAZA BALLROOM

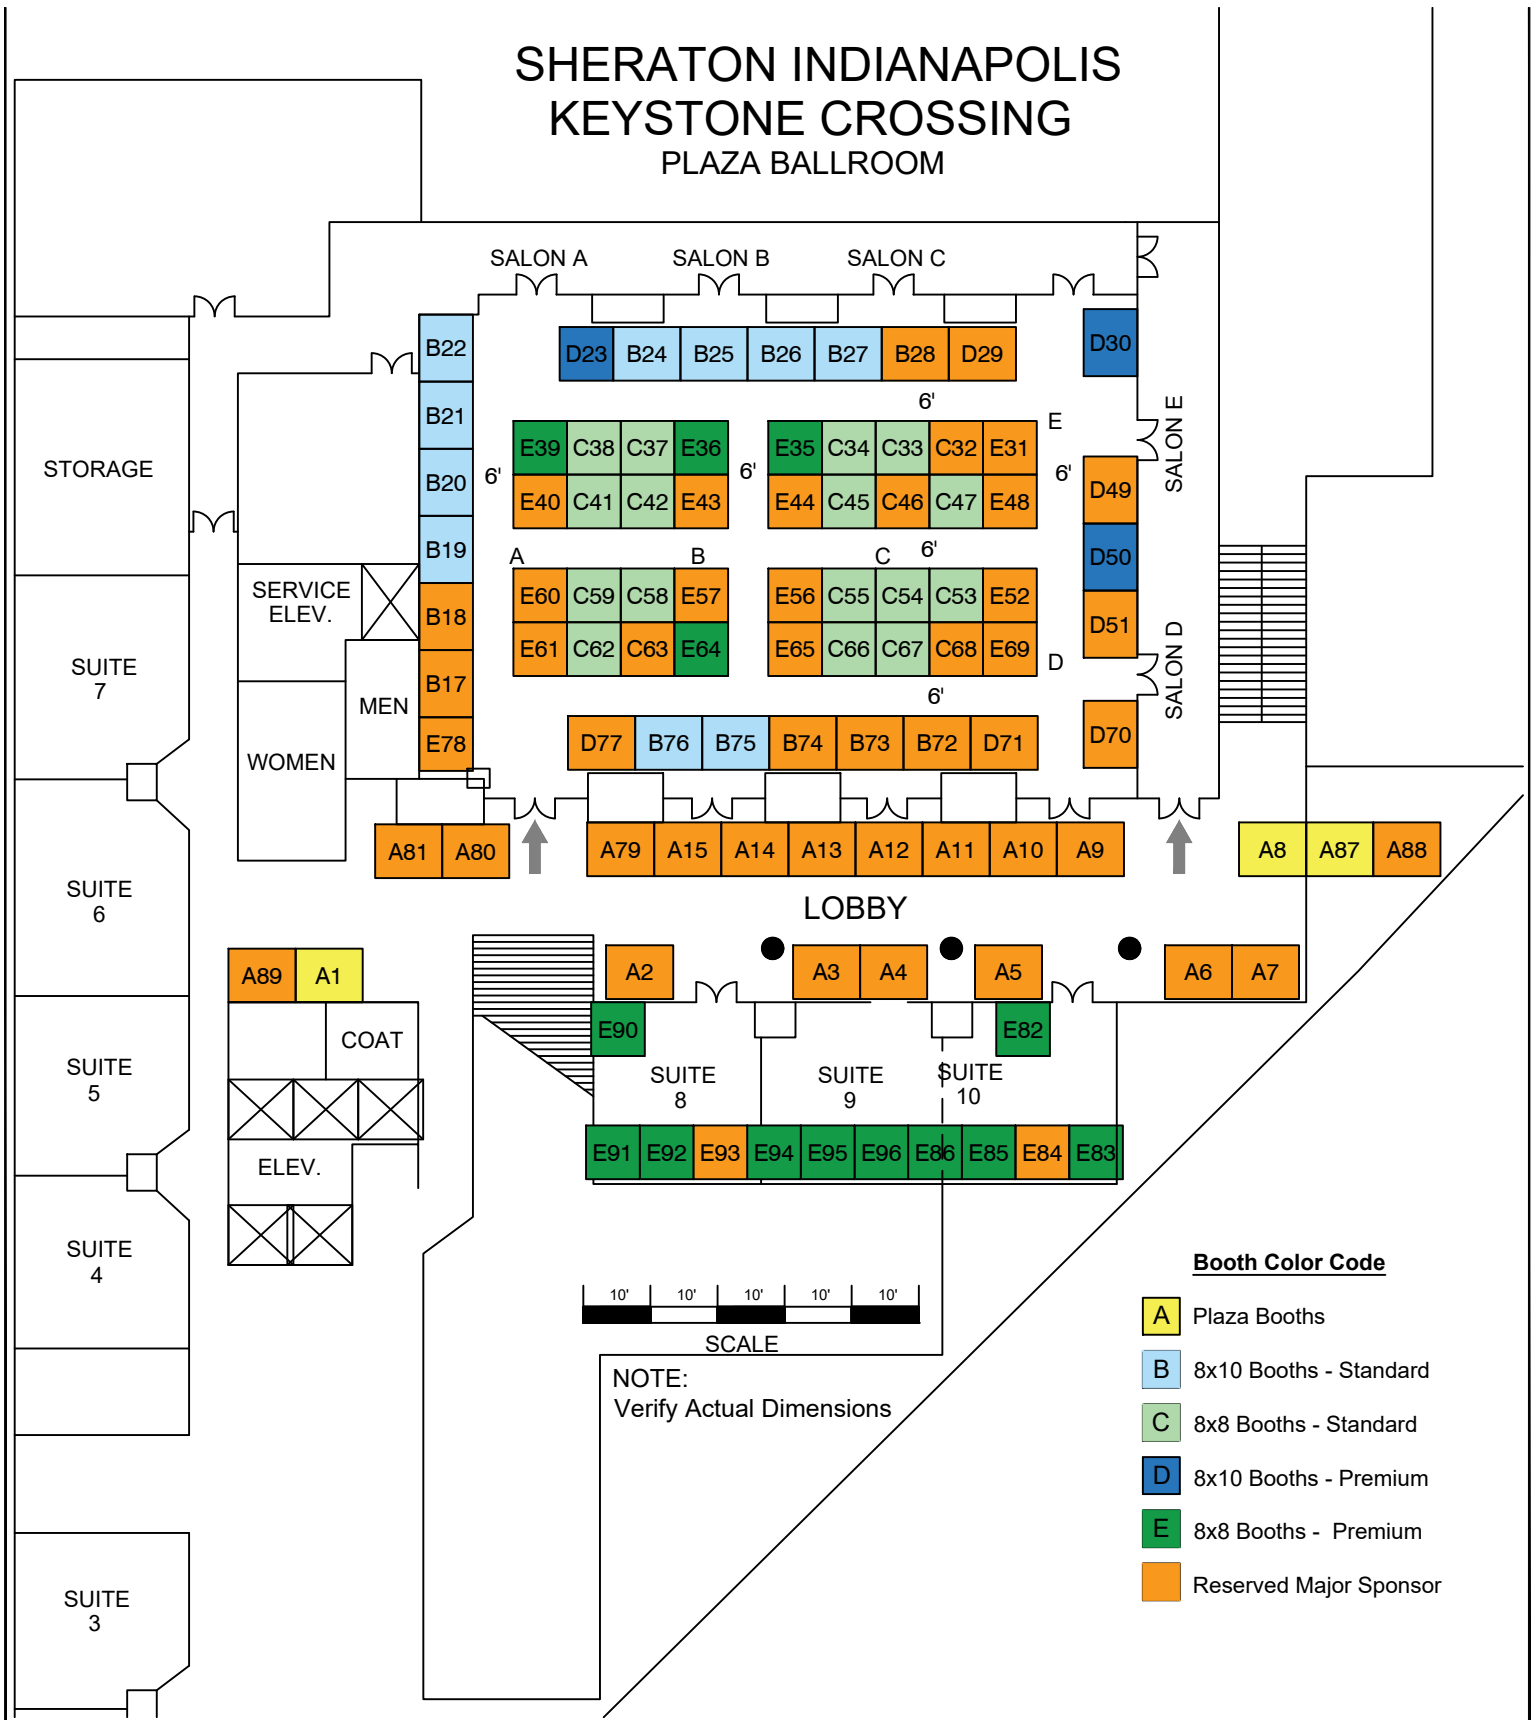

Booth Color Code

- A Plaza Booths
- B 8x10 Booths - Standard
- C 8x8 Booths - Standard
- D 8x10 Booths - Premium
- E 8x8 Booths - Premium
- Reserved Major Sponsor

NOTE:
Verify Actual Dimensions

Notes:

Every effort has been made to ensure the accuracy of all information contained on this floor plan. However, no warranties, either expressed or implied are made with respect to this floor plan. If the location of building columns, utilities or other architectural components of the facility is a consideration in the construction of an exhibit, it is the sole responsibility of the exhibitor to physically inspect the facility to verify all dimensions and locations.

**IACC
Annual
Conference**

Show Acronym or Name:
IACC Annual Conference

Show Date:
12/03/2024 - 12/04/2024

Facility Name:
Sheraton Hotel at Keystone Crossing

Facility City, State:
Indianapolis, IN

Show Room Location:
Plaza Ballroom & Lobby area

Booth Legend				
Inventory as of 08/20/2024				
Dimension	Size	Qty	SqFt	
8x8'	64	49	3,136	
8x10'	80	45	3,600	
Totals:		94	6,736	

Account Executive:
Tina Rembusch

Show Number:
2930

Drawn By:
ermostrom-ose

File Name:
2930_24_v00

Revised Date:
8/20/2024 3:38 PM

Drawing Scale:
Custom

