


# SHERATON INDIANAPOLIS KEYSTONE CROSSING PLAZA BALLROOM

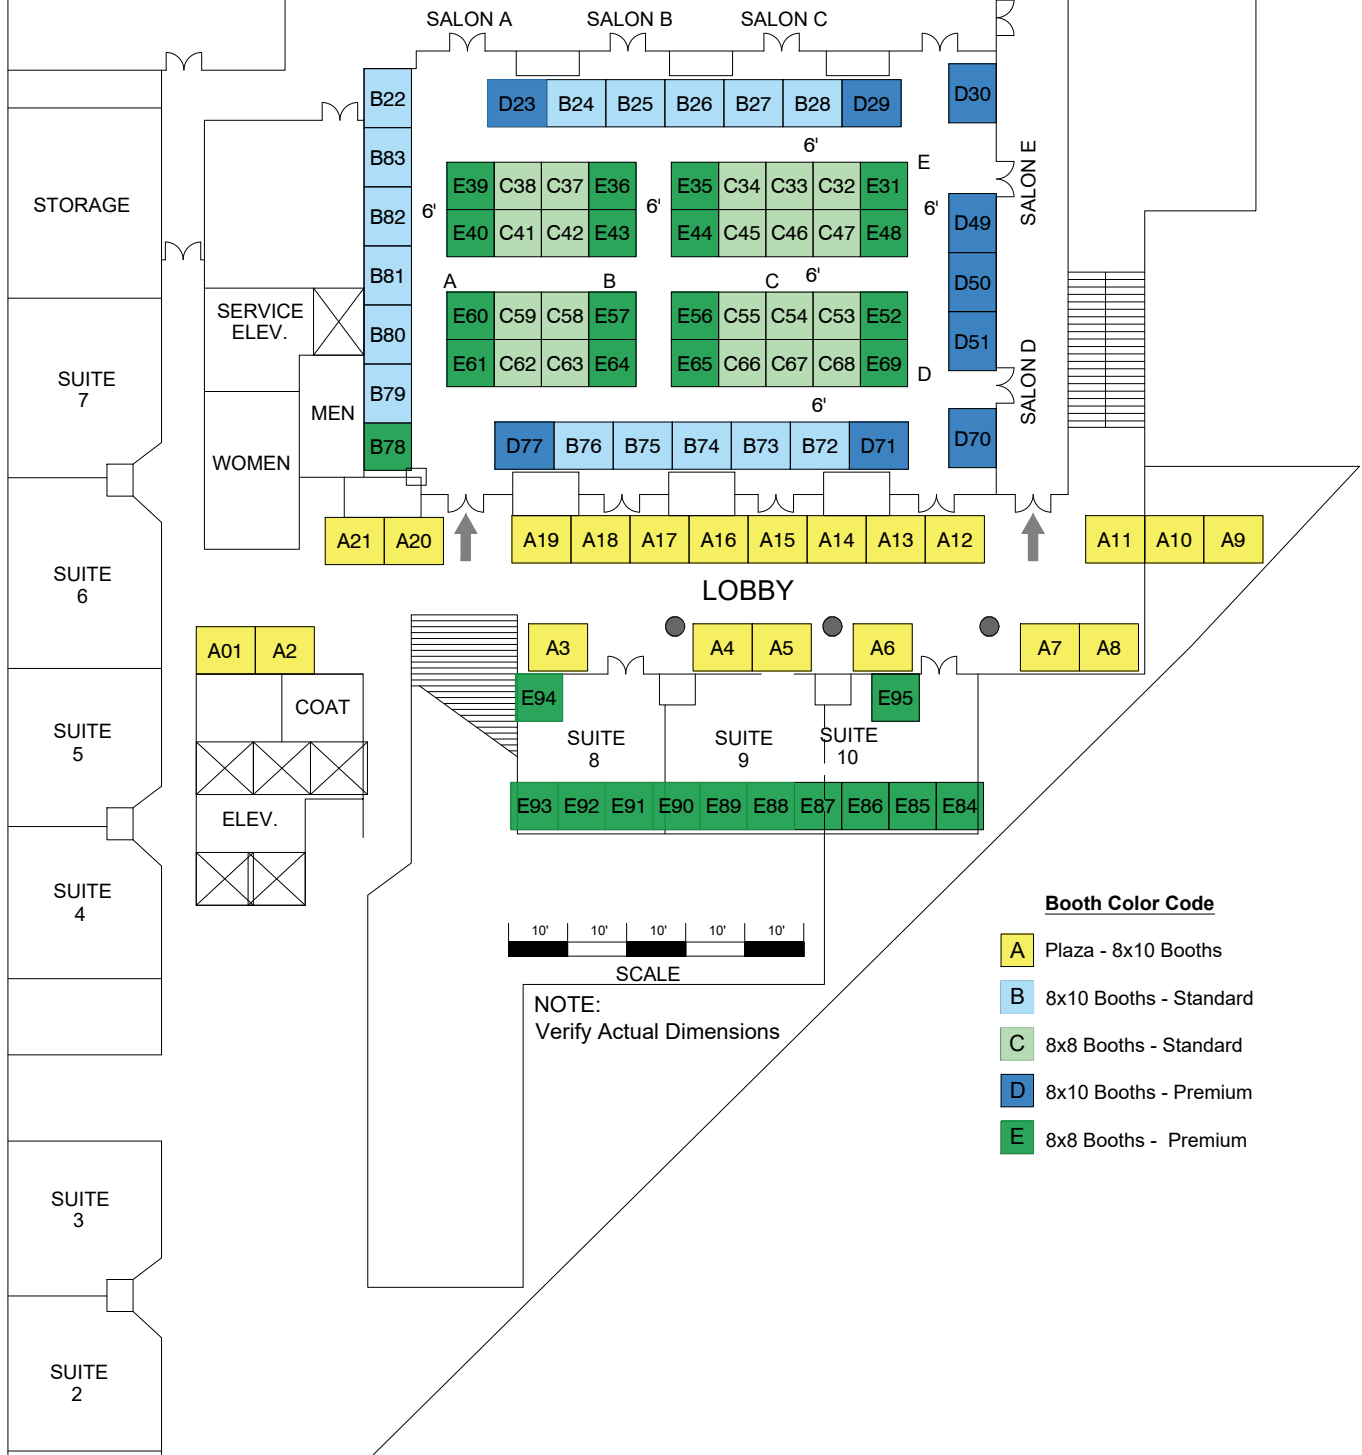

## Booth Color Code

- A** Plaza - 8x10 Booths
- B** 8x10 Booths - Standard
- C** 8x8 Booths - Standard
- D** 8x10 Booths - Premium
- E** 8x8 Booths - Premium

NOTE:  
Verify Actual Dimensions

## IACC Annual Conference

Show Acronym or Name:  
IACC Annual Conference

Show Date:  
12/02/2025 - 12/04/2025

Facility Name:  
Sheraton Hotel at Keystone Crossing

Facility City, State:  
Indianapolis, IN

Show Room Location:  
Plaza Ballroom & Lobby area

### Booth Legend

Inventory as of 07/11/2025

Dimension	Size	Qty	SqFt
8x8	64	49	3,136
8x10	80	46	3,680
Totals:	95	6,816	

Account Executive:  
Tina Rembusch

Show Number:  
2930

Drawn By:  
emostron-ose

File Name:  
2930\_25\_v00

Revised Date:  
7/11/2025 12:02 PM

Drawing Scale:  
Custom

### Notes:

Every effort has been made to ensure the accuracy of all information contained on this floor plan. However, no warranties, either expressed or implied are made with respect to this floor plan. If the location of building columns, utilities or other architectural components of the facility is a consideration in the construction of an exhibit, it is the sole responsibility of the exhibitor to physically inspect the facility to verify all dimensions and locations.

**fern**  
an Nth Degree company